



KNEEBONE, BERETTA & HALL PTY LTD

CONSULTING STRUCTURAL & CIVIL ENGINEERS
ACN 002 419 767 ABN 36 822 442 203

4 Macquarie Avenue PENRITH NSW 2750

PHONE: (02) 4731 3833

FAX: (02) 4721 5442

email : kbhallengineers@gmail.com

WEB SITE: www.kbgconsulting.com



Ref 102791

Date 25 April 2016


TRIAx SYSTEMS

CANTILEVERED SHADE STRUCTURES

4.0m OVERALL WIDTH

Design wind load- AS/NZS 1170.2

Region A , terrain category 3

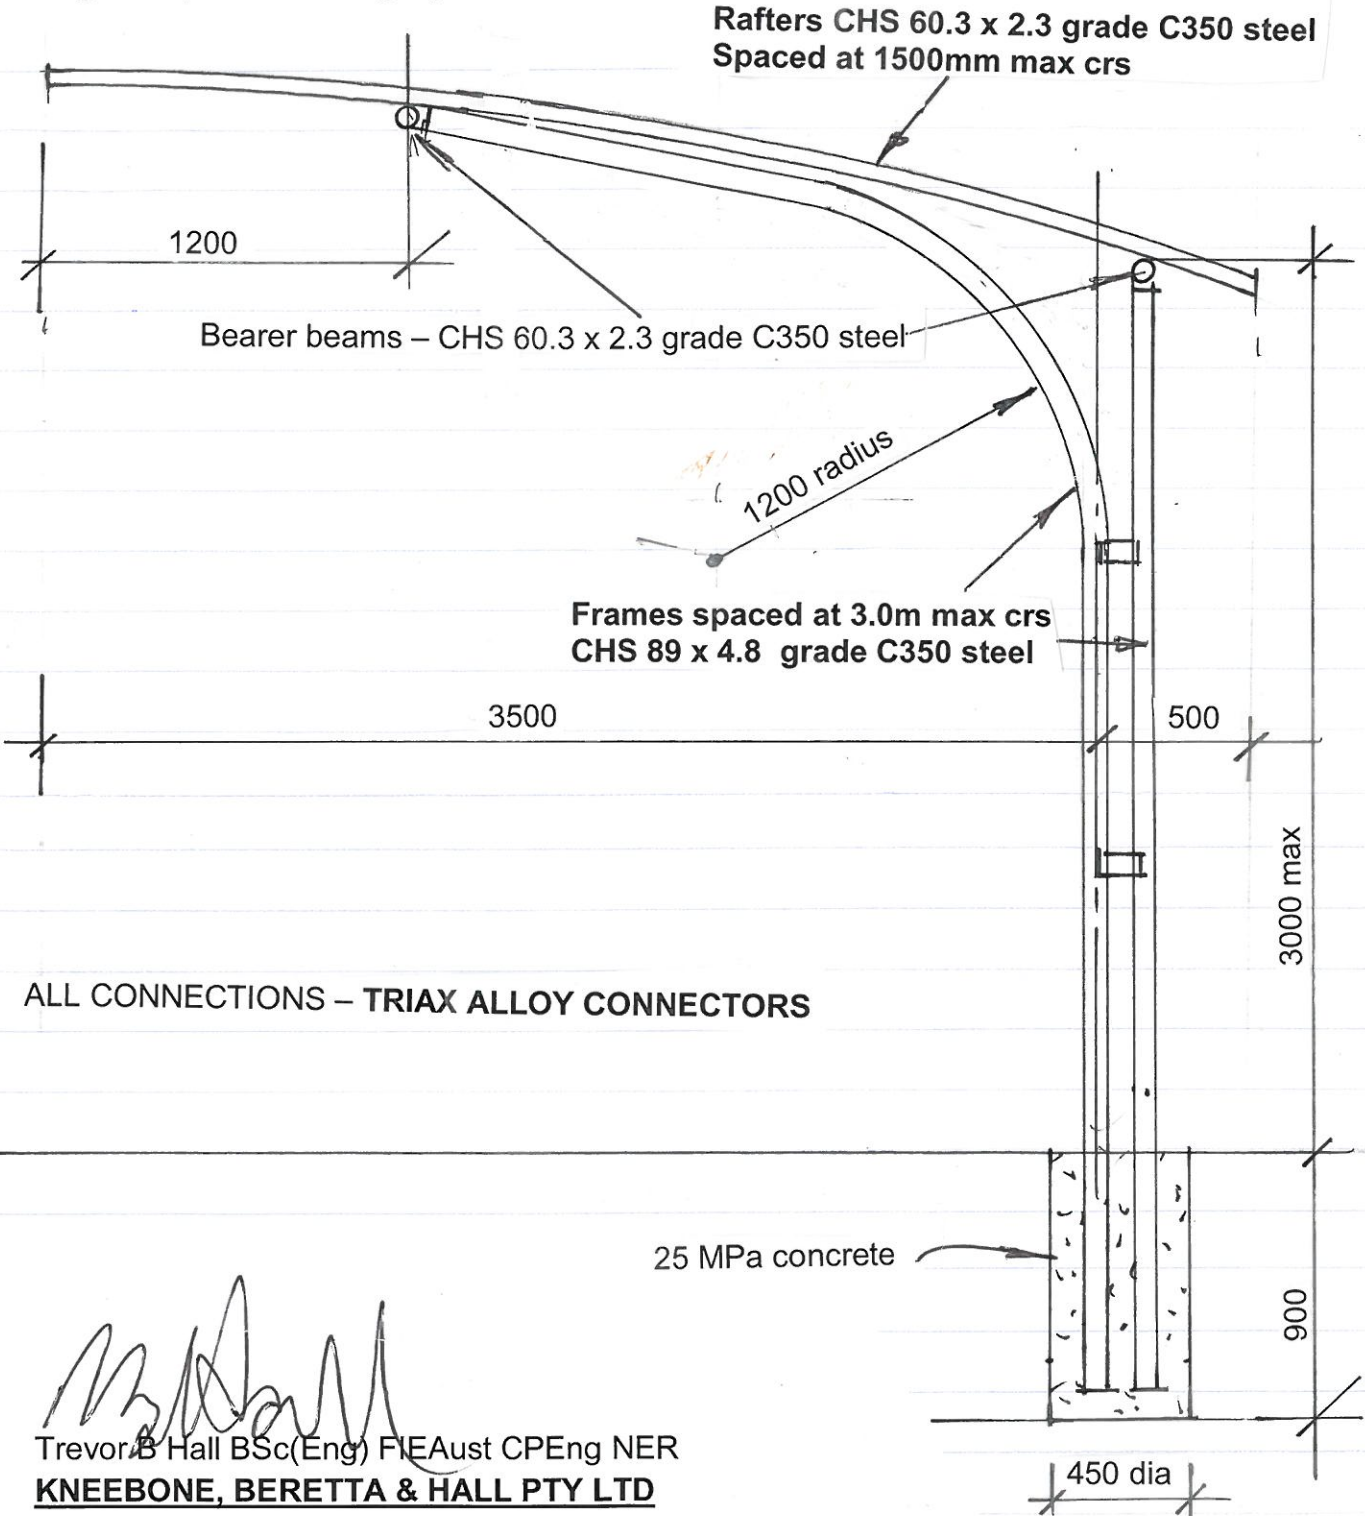


 Trevor B Hall BSc(Eng) FIEAust CPEng NER
KNEEBONE, BERETTA & HALL PTY LTD

